




1" = 2000'

Range 20E

Township 24N
Township 23N

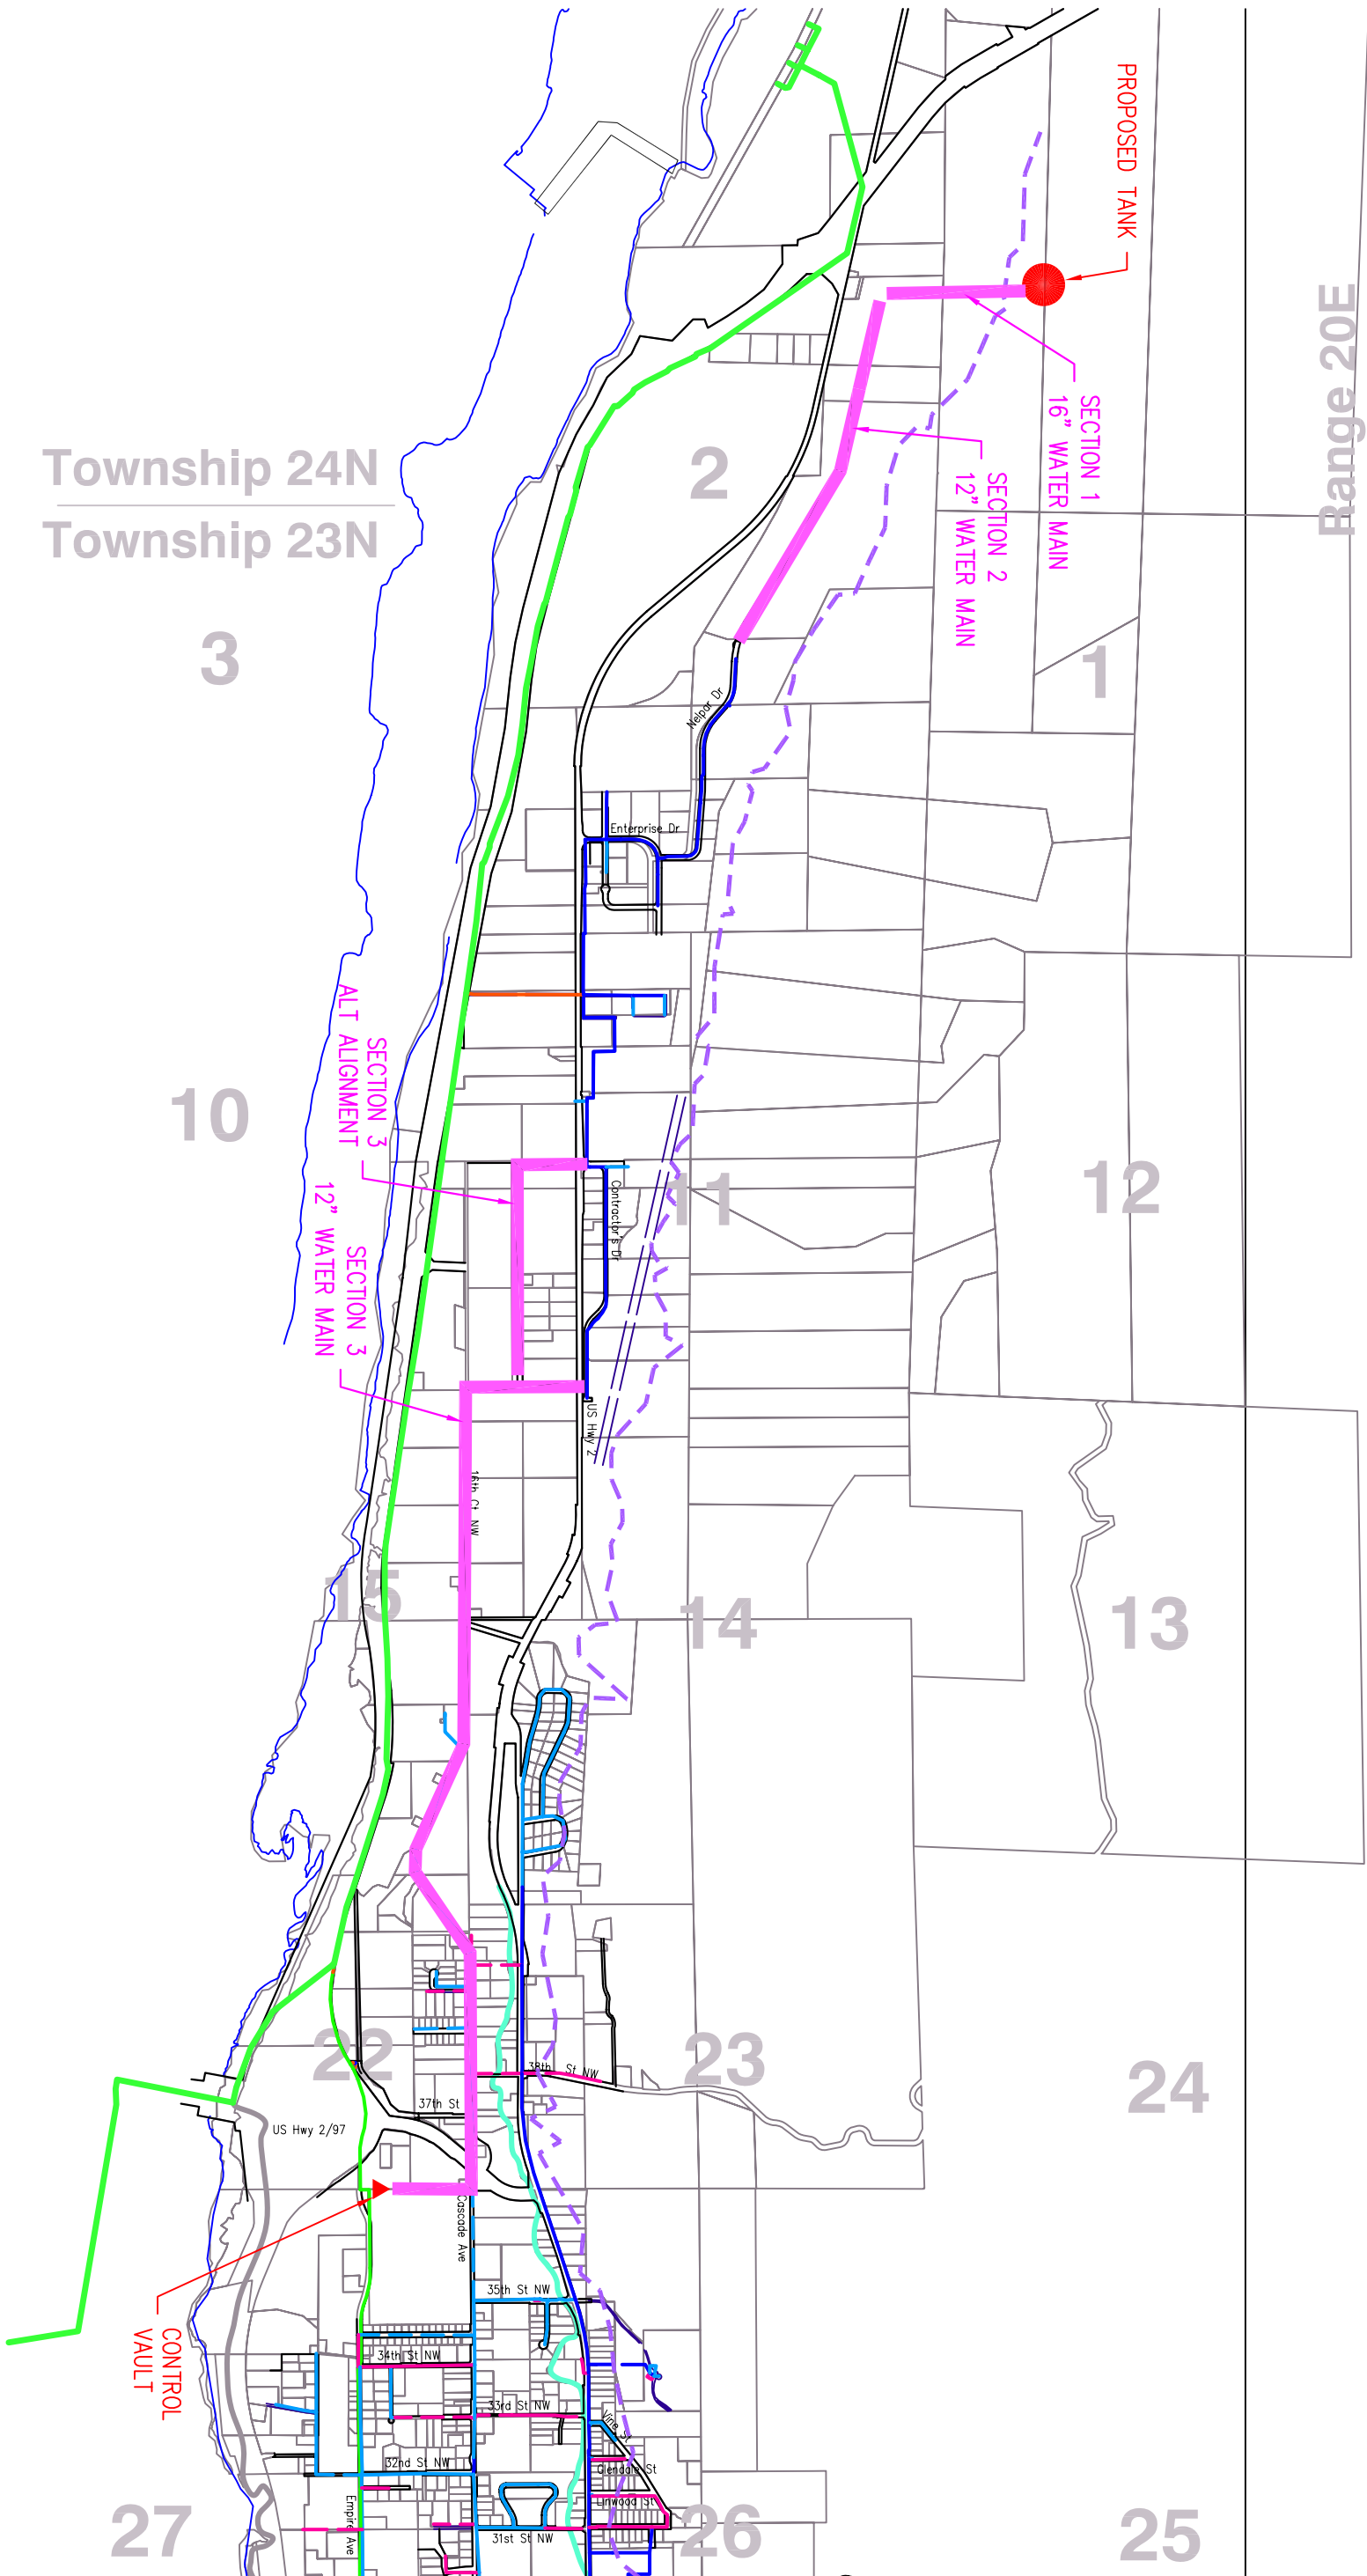

East Wenatchee Water District Baker Flats Storage Analysis

FIGURE 2 - IMPROVEMENTS



RPD ENGINEERING, INC.
<http://www.rpd.com>
 info@rpdi.com
 1.800.720.8052

BELLINGHAM OFFICE
 361.670.0836
 454 West Horton Road

BOTHELL OFFICE
 425.951.5400
 12100 NE 153th Street, Suite 100

EAST WENATCHEE OFFICE
 509.888.2900
 300 Simon Street, Suite 5

PORT ORCHARD OFFICE
 360.976.7980
 600 Klapp Street, Suite 101

SCALE: SHOW	0	1	2
DRAWING IS NOT TO SCALE IF BAR IS NOT 2" LONG			
